

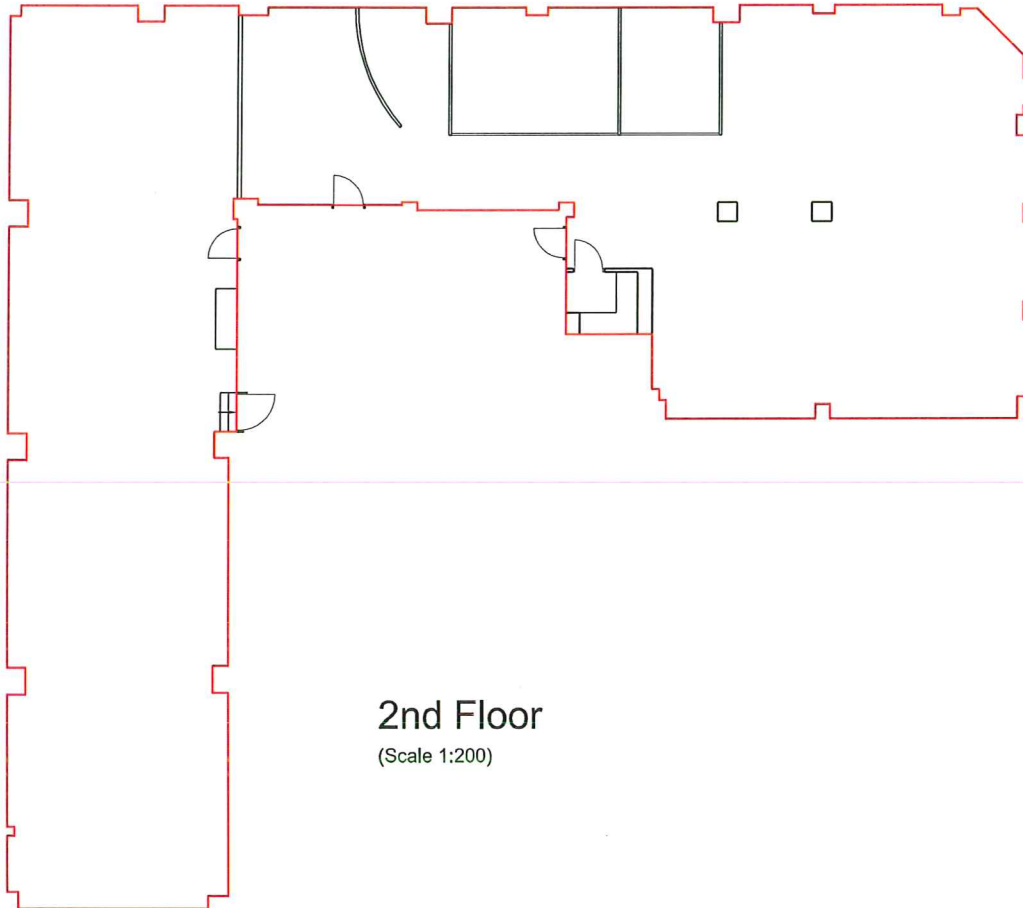


NOTES

All dimensions must be checked on site and NOT scaled from this drawing.

 

2nd Floor  
(Scale 1:200)

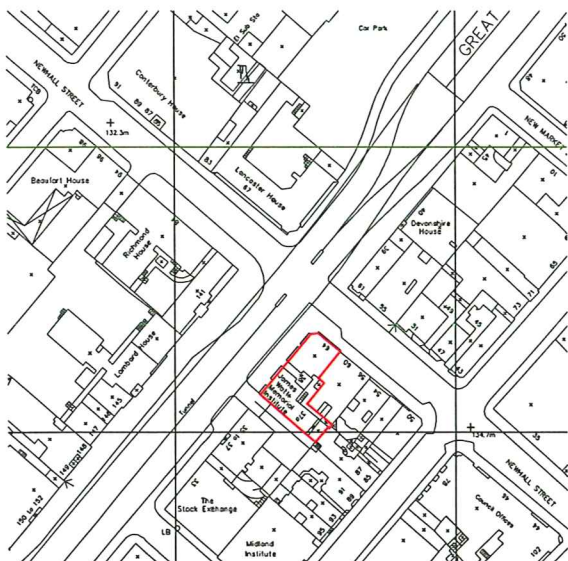

OS Plan Scale 1:2500  
Crown Copyright 2010  
Reproduction in whole or in part is prohibited  
without prior permission of Ordnance Survey

Client

Real Estate Investors PLC

Property

York House  
38 Great Charles Street  
Birmingham  
B3 3JY

Drawing Title

Second Floor Plan

Scale 1:200 & 1:2500 @ A4

Date Sept 2010



Drawn by RLM

Dwg. No. BW005-D01


Rev.

NOTES

All dimensions must be checked on site and NOT scaled from this drawing.

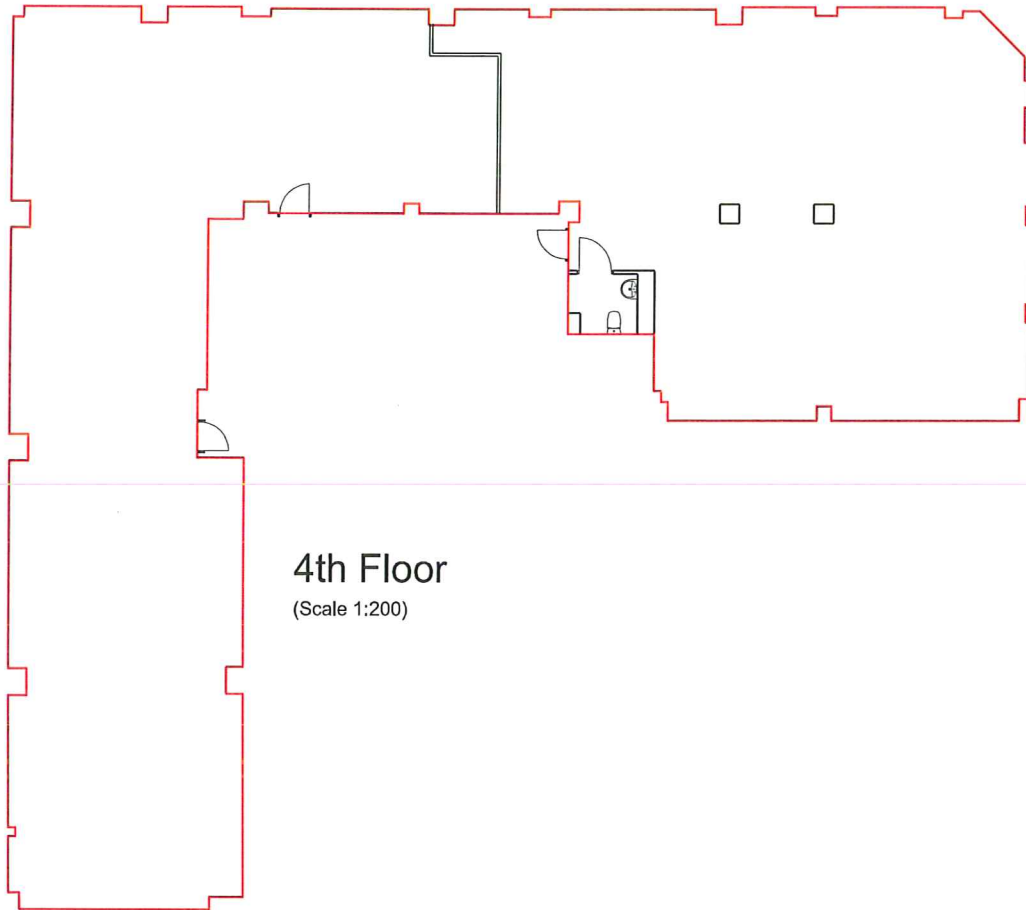 

4th Floor  
(Scale 1:200)

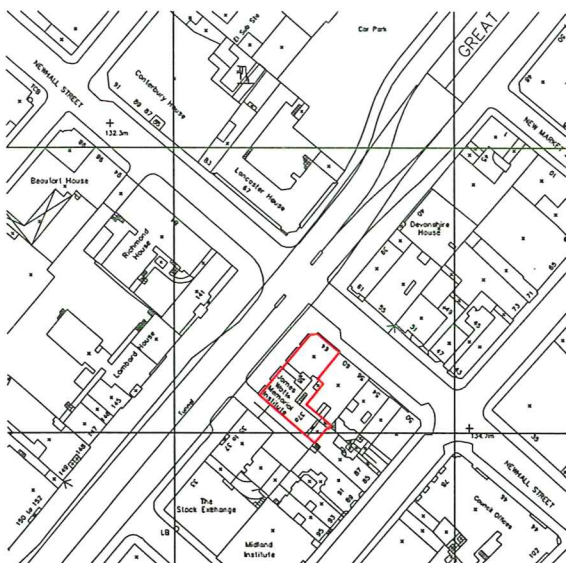

OS Plan Scale 1:2500  
Crown Copyright 2010  
Reproduction in whole or in part is prohibited  
without prior permission of Ordnance Survey

Rev A Sept 15 Remainder of floor outline shown

Client

Real Estate Investors PLC

Property

York House  
38 Great Charles Street  
Birmingham  
B3 3JY

Drawing Title

Fourth Floor Plan

Scale 1:200 & 1:2500 @ A4

Date Sept 2010 Drawn by RLM

Dwg. No. BW005-D03

Rev. A